




This document was produced by the American International Health Alliance (AIHA) with support from the US Agency for International Development (USAID). This document is part of the EurasiaHealth Knowledge Network at www.eurasiahealth.org.

EurasiaHealth resources are provided free of charge and are freely distributable. An electronic version of this document may be posted on another Web site for non-commercial purposes only, provided that the following conditions are met: the content may not be altered, credit is given to the EurasiaHealth Knowledge Network as the source of the document, notification is sent by e-mail to library@eurasiahealth.org, and a reference to the EurasiaHealth Web site (www.eurasiahealth.org) is included in the credit notice. No fees may be assessed for access to EurasiaHealth materials.

AIHA and EurasiaHealth are not responsible for the opinions expressed in this document. The responsibility for the interpretation and use of the material lies with the reader. AIHA and EurasiaHealth disclaim responsibility for any errors, omissions, or other possible problems associated with this document.


Kutaisi Women's Wellness Center


Floor-plan

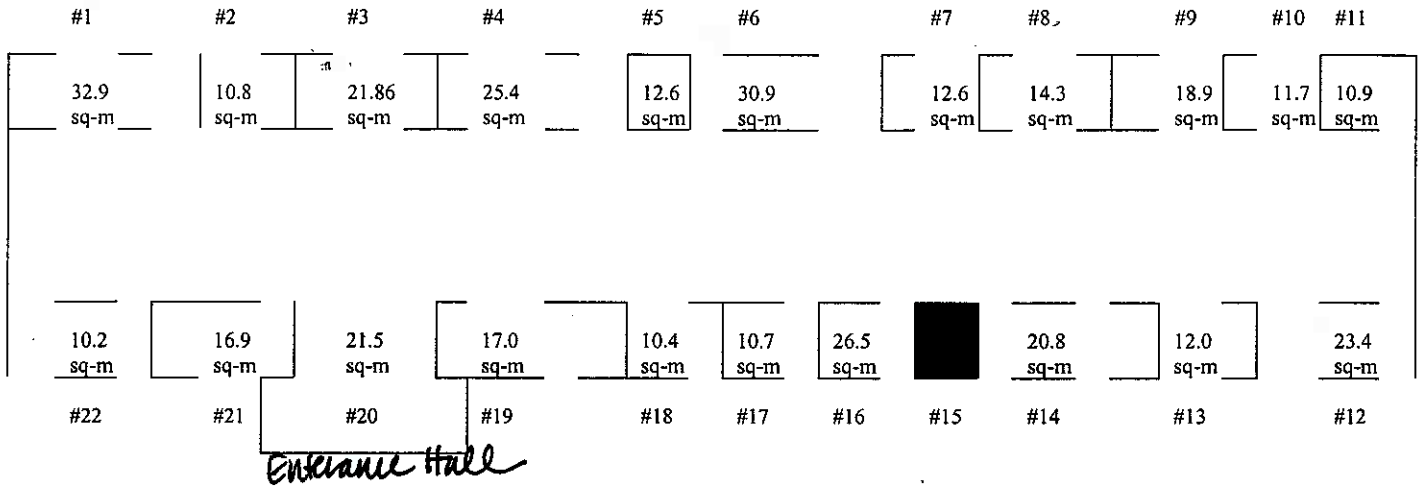

- #1 Teaching room
- #2 General practitioner's office
- #3 Registration
- #4 Ultrasound and fetal monitoring unit
- #5 Laboratory
- #6 Teaching room
- #7 Psychologist's office
- #8 Day care facility
- #9 Personnel room
- #10 Storage
- #11 Bathroom
- #12 Procedure room
- #13 Examination room
- #14 Reproductive health specialist's office
- #15 Stories (*Stairs*)
- #16 Mammography
- #17 Sterilization
- #18 Cytology laboratory
- #19 Coffee Bar
- #20 Entrance hall
- #21 Colposcopy (examination) room
- #22 Administration

FORBENS CENT. SCHEMATIC DESIGN

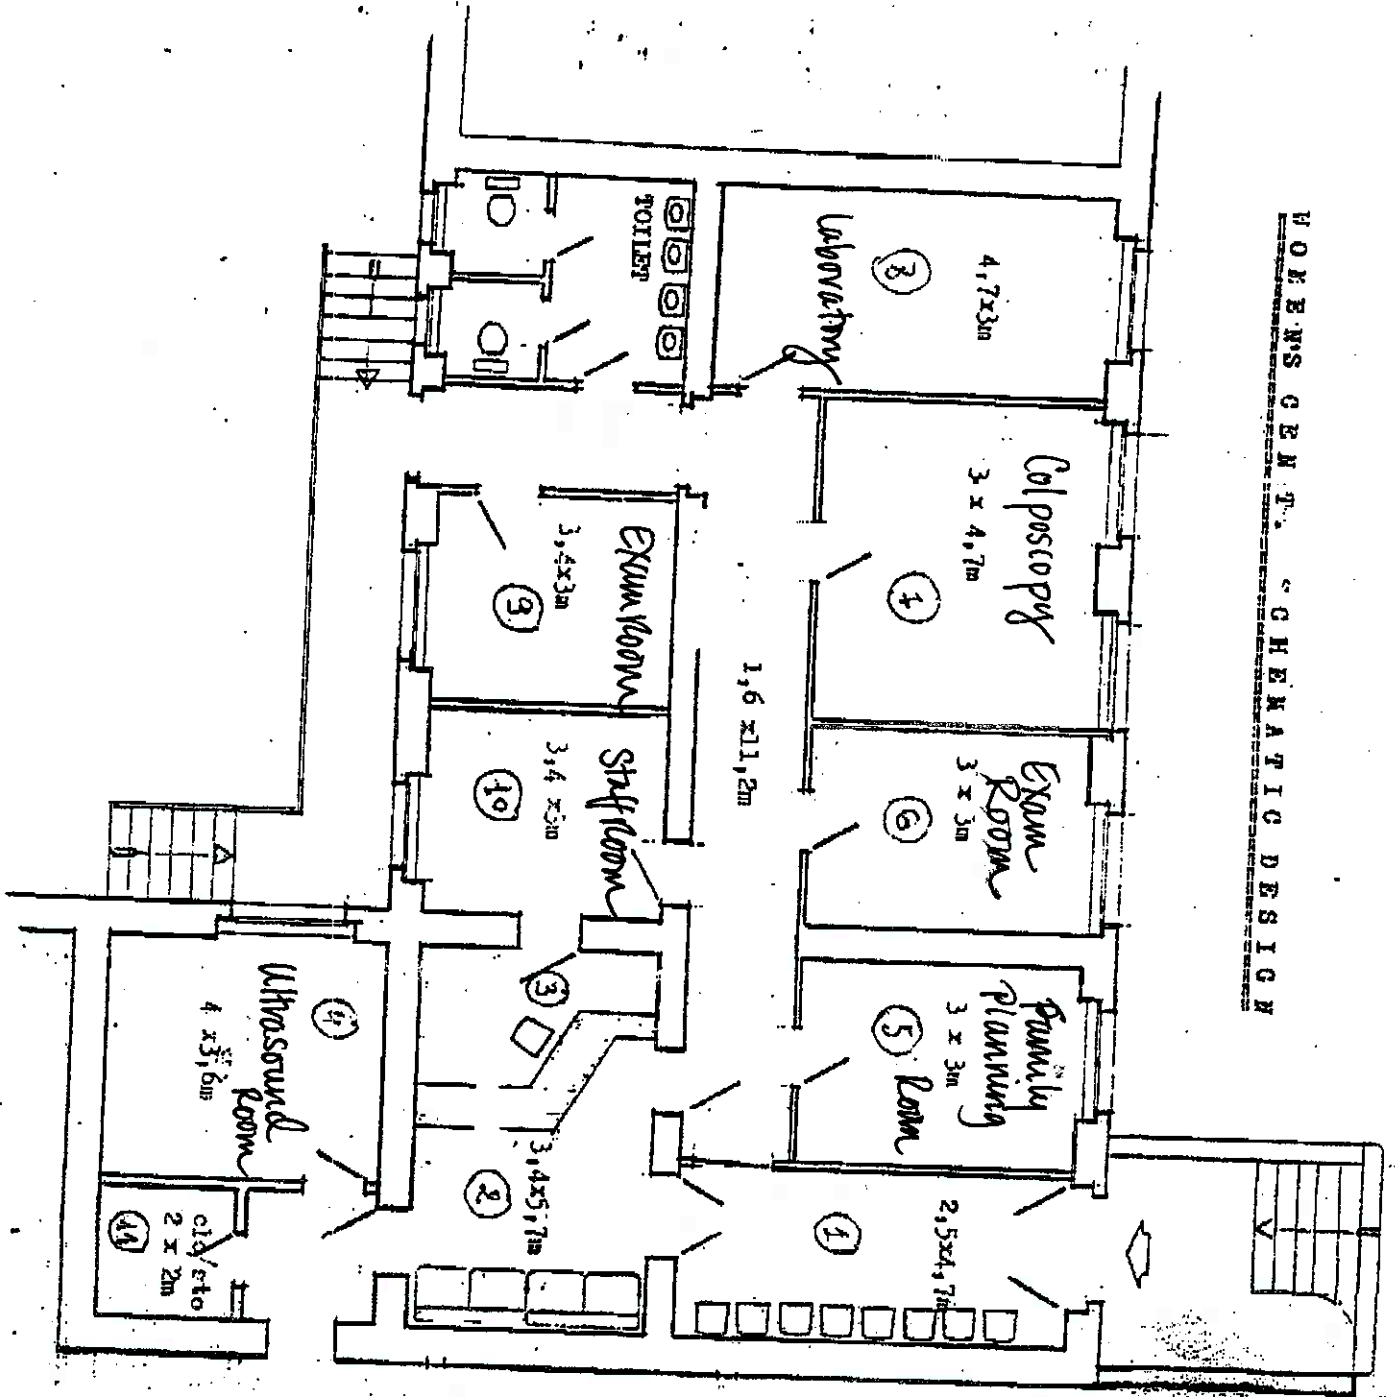


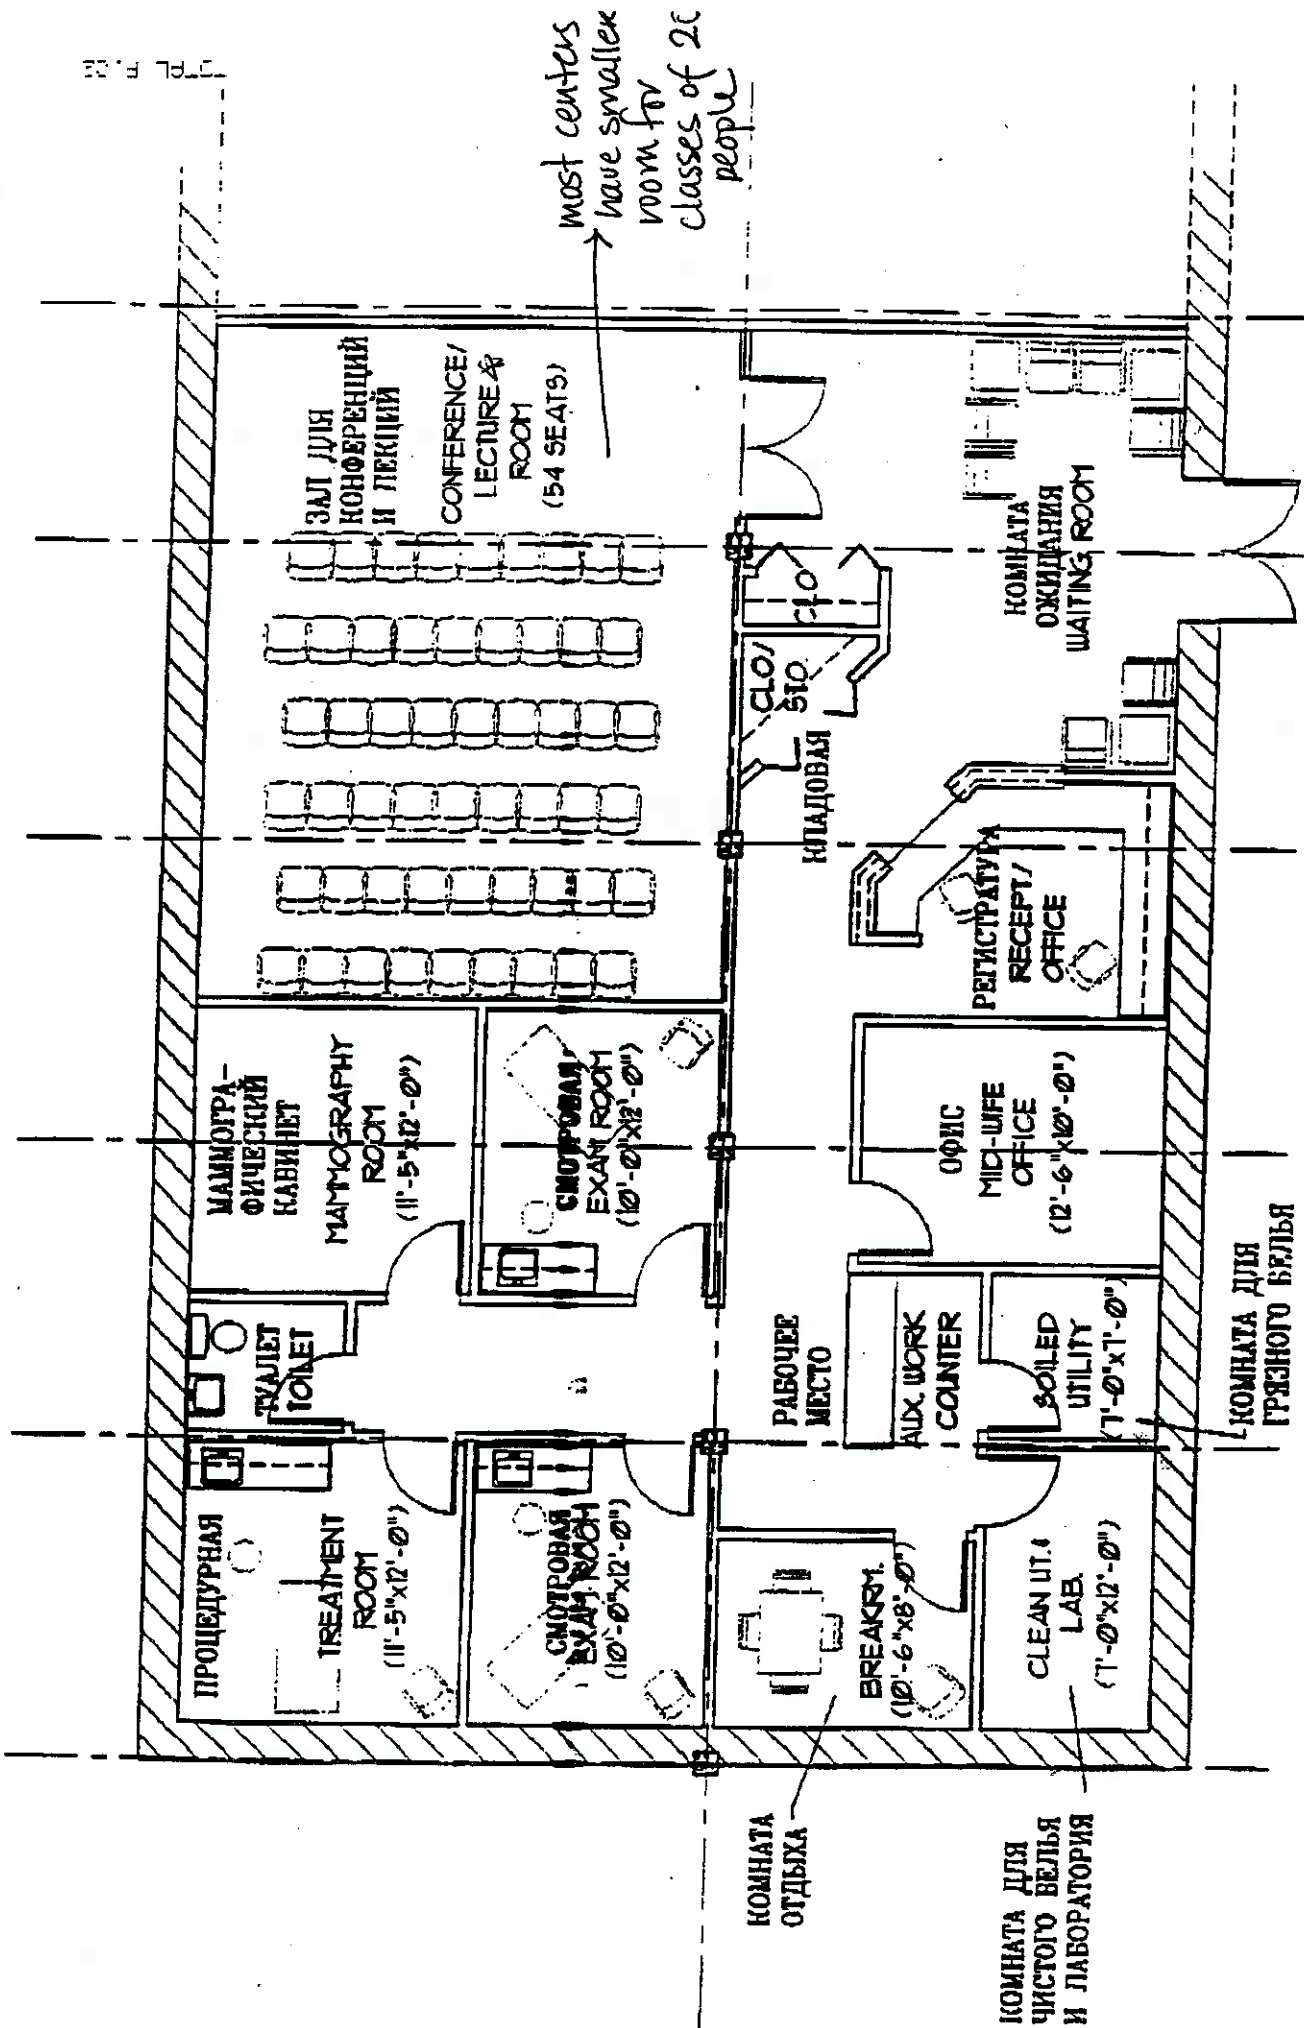


ЖЕНСКИЙ ЦЕНТР - ПРОЕКТНОЕ ПРЕДЛОЖЕНИЕ
 WOMEN'S CENTER SCHEMATIC DESIGN

Floor Plan of the Women's Wellness Center, Almaty

First floor. All doors high: 2m

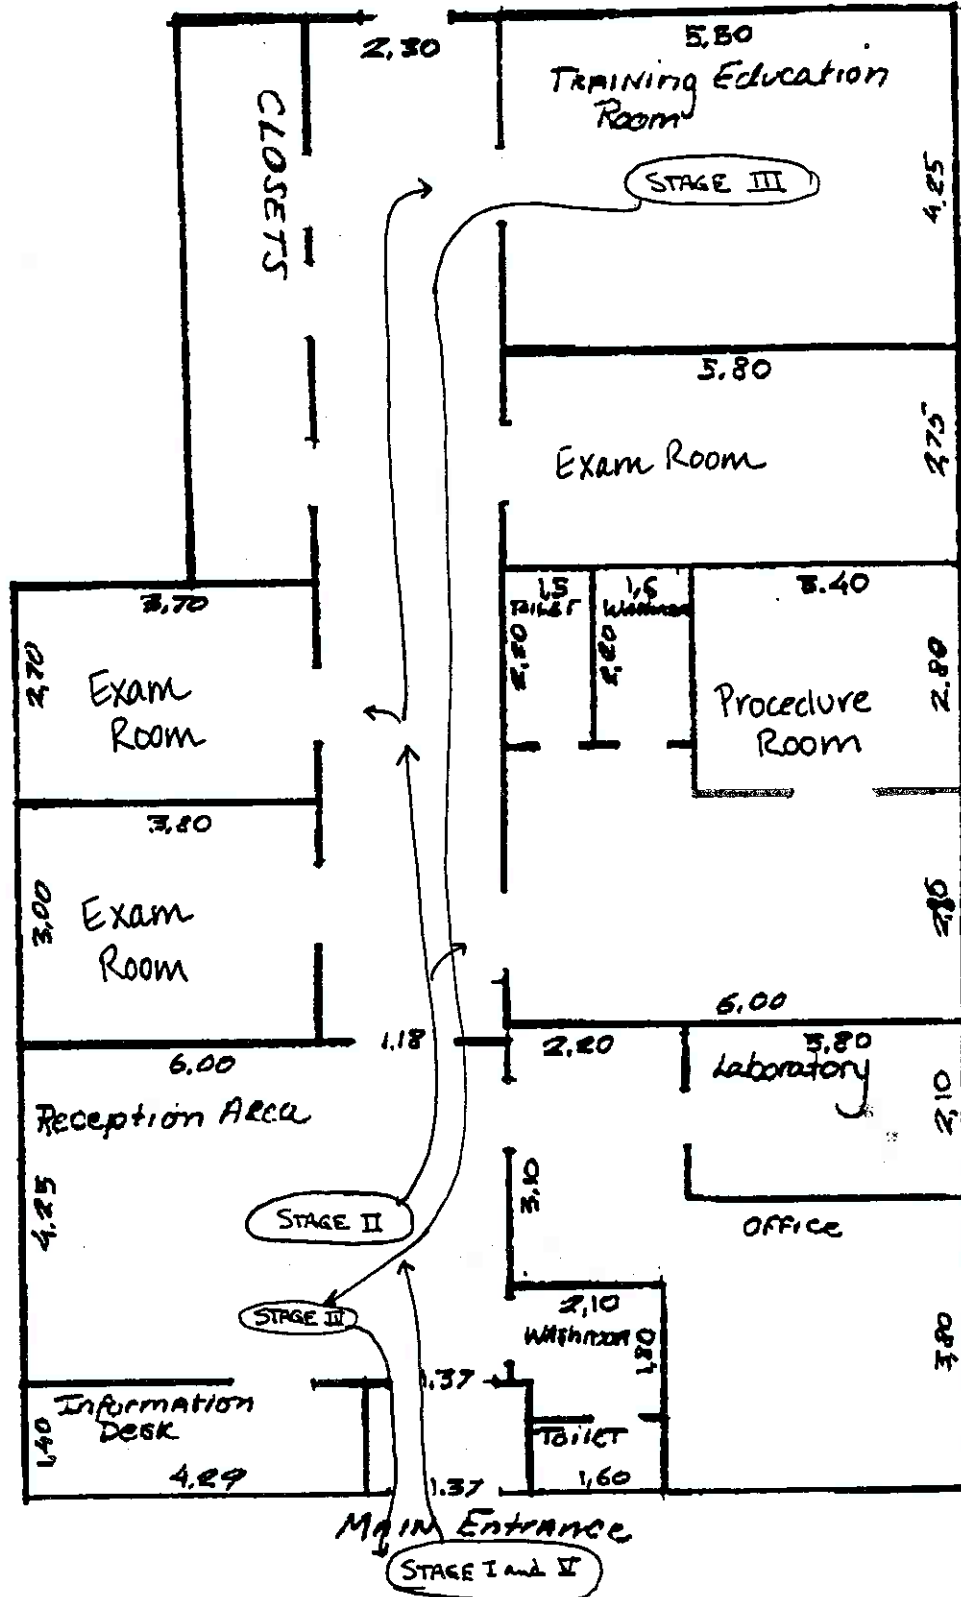

Lviv Railway Hospital

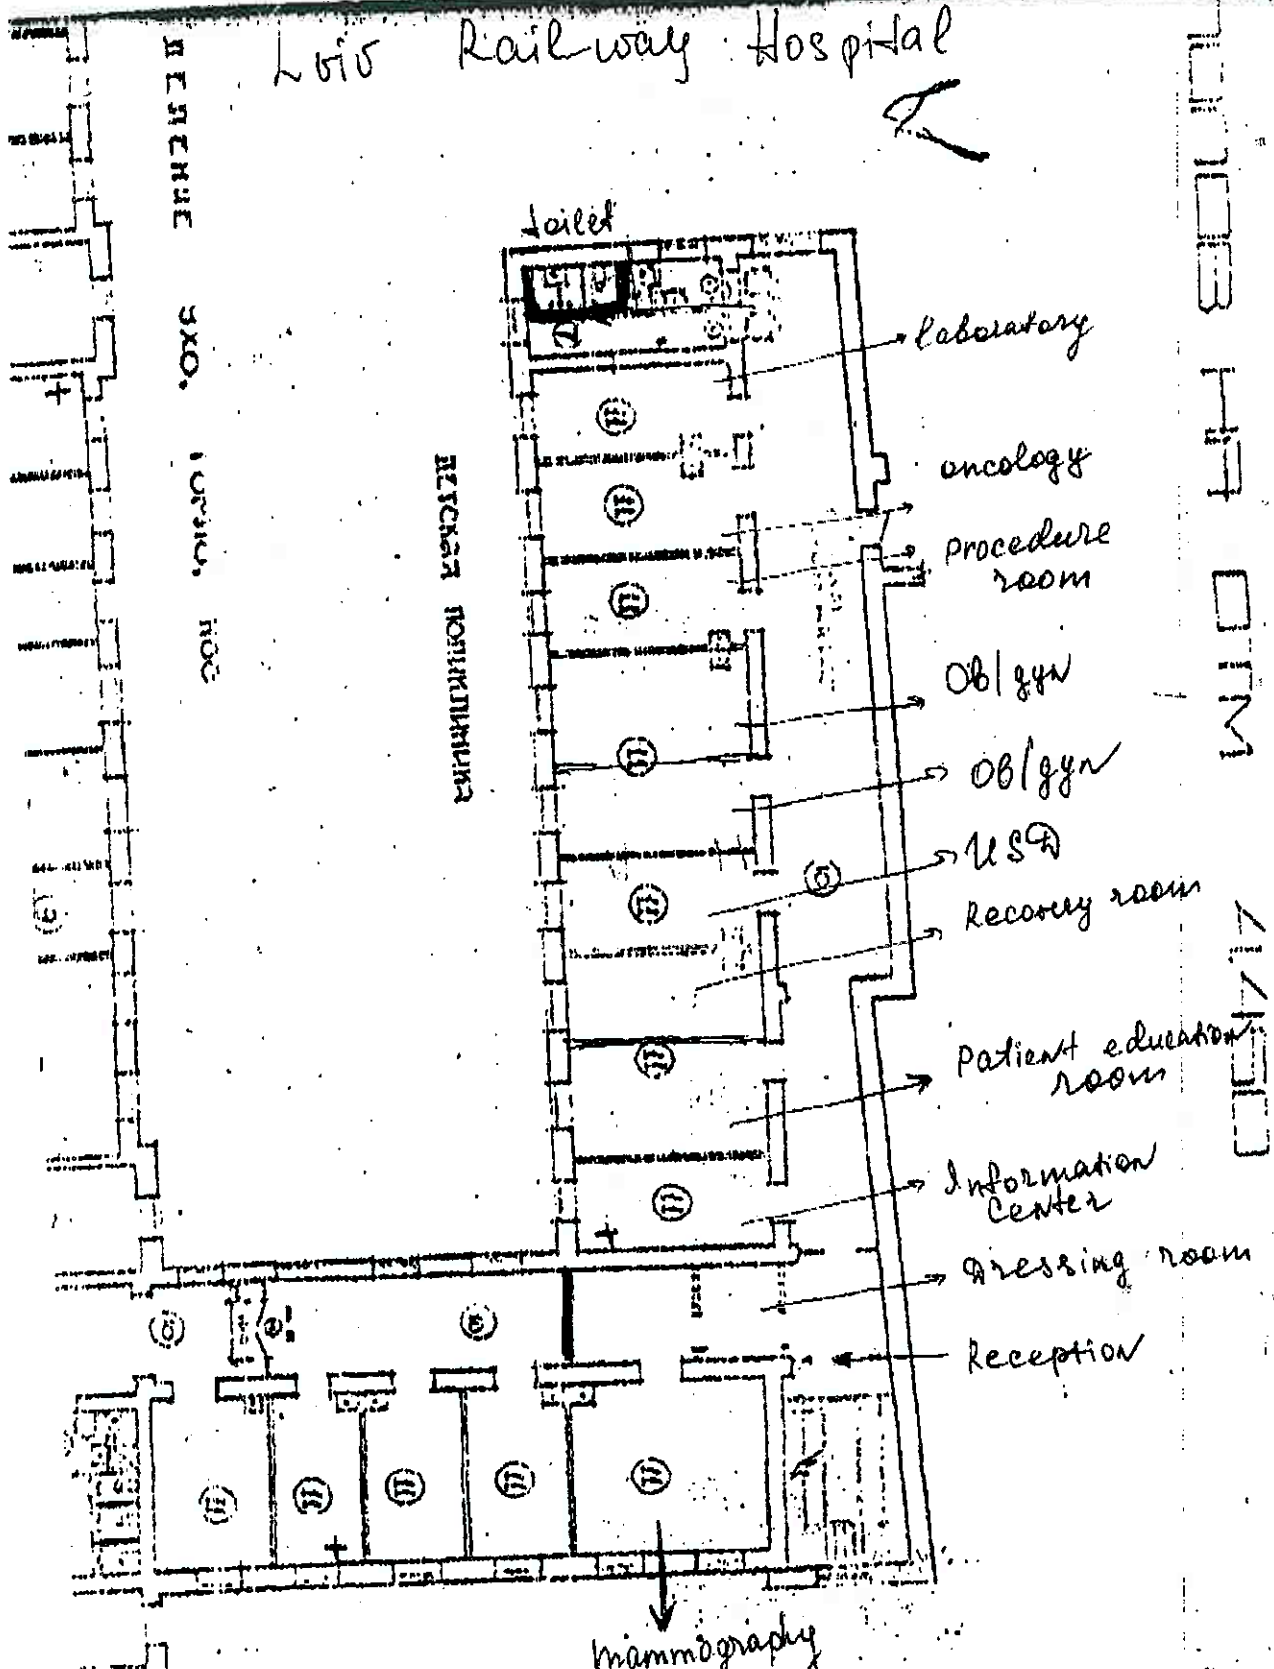

Second floor plan - variant 20/97

Floor Plan of WW Center in Odessa

